
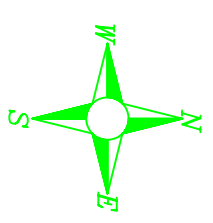



DIAGRAM	DATE
6	10/18/01
7	10/18/01
M22	10/12/05

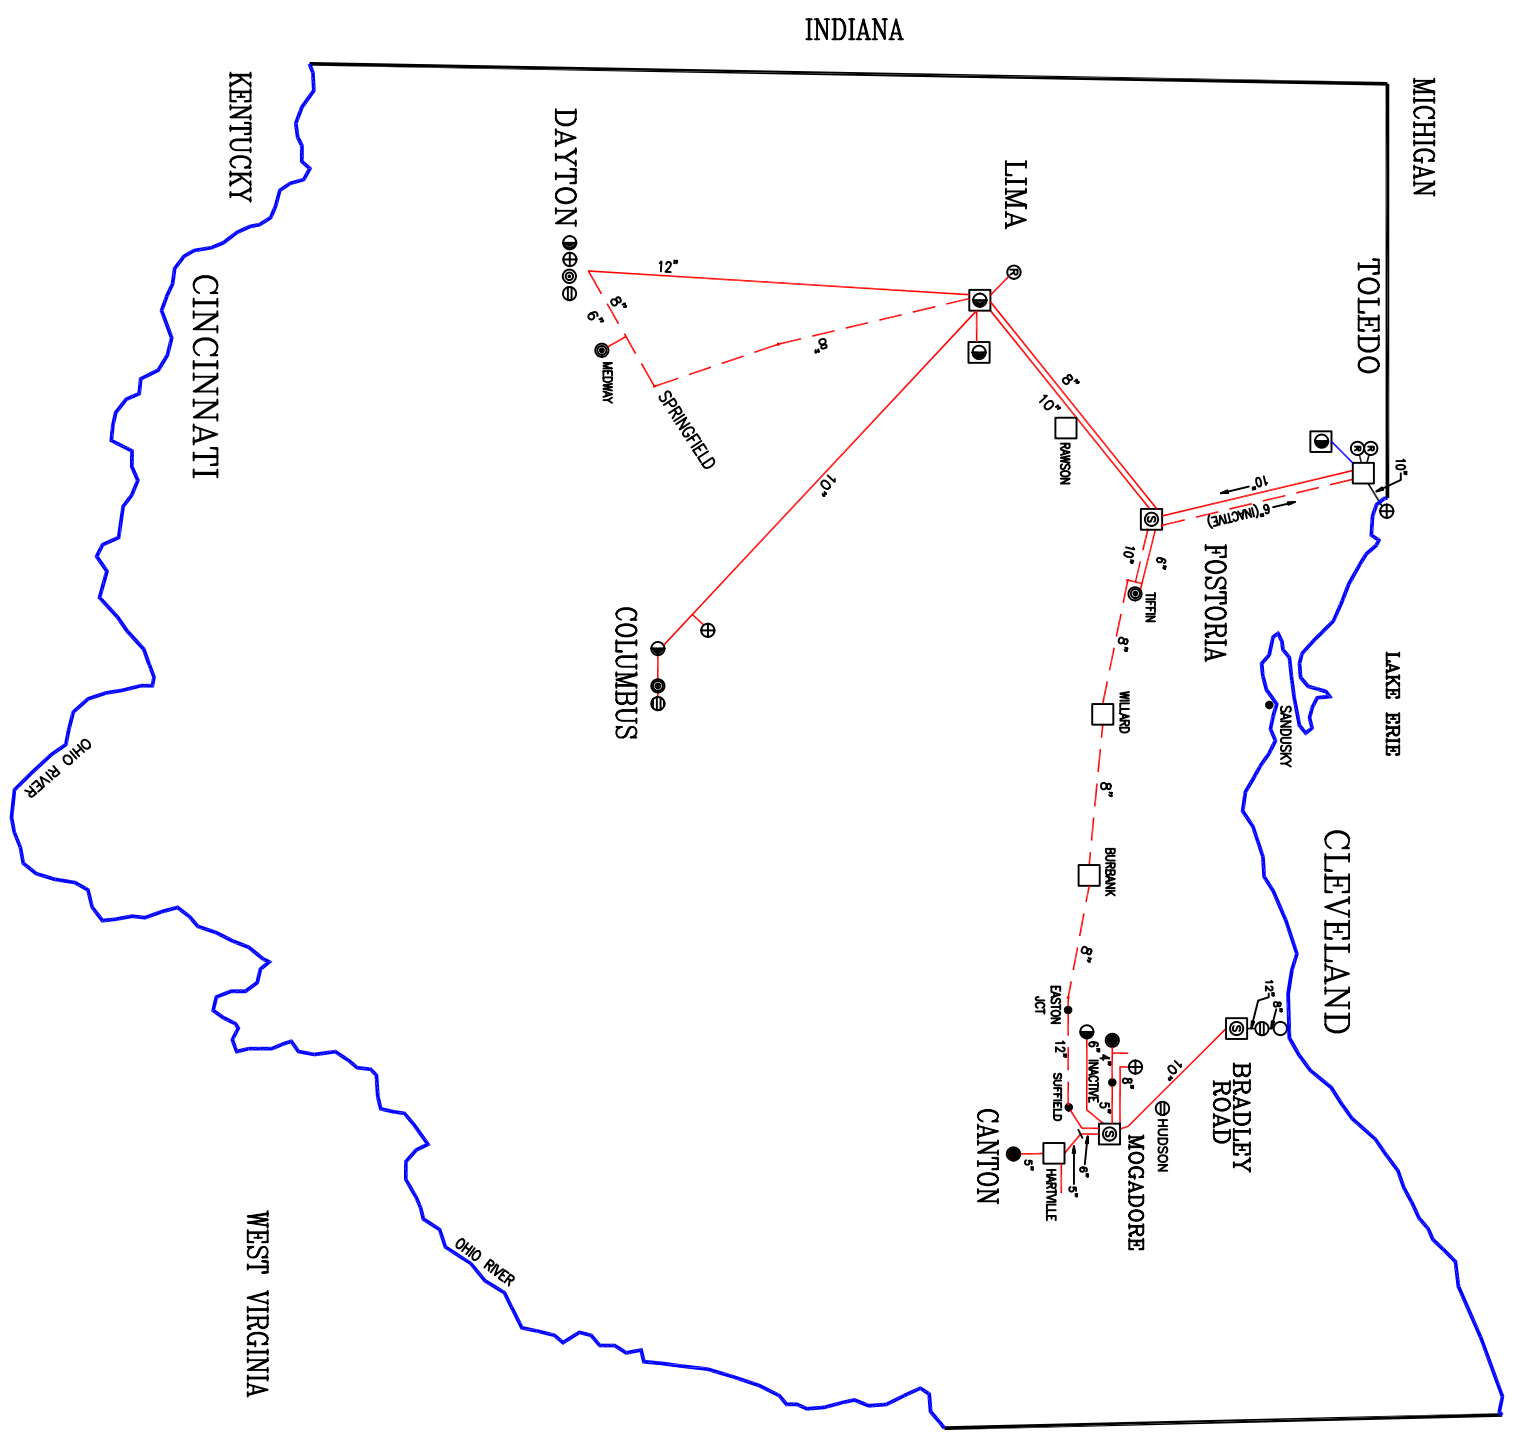

LEGEND

- BP TERMINAL
- ⊙ SUN TERMINAL
- BUCKEYE TERMINAL
- ⊕ CITGO TERMINAL
- ⊕ REFINERY
- ⊕ STORAGE
- ⊕ PUMP STATION
- INACTIVE
- INLAND BP OPERATED (RED)

INLAND CORPORATION

	BP PIPELINES (NORTH AMERICA) INC.		STATE	COUNTY	TOWNSHIP
	ENGINEERING AND MAINTENANCE 801 WARRENVILLE ROAD LISLE ILLINOIS 60532		LOCATION #	DRAWN BY	DATE
			SCALE	PLOTTED DATE	DRAWING NO.